


WAYZATA BOULEVARD (COUNTY ROAD 112) RECONSTRUCTION



PHASE 2 COMMUNITY OPEN HOUSE

Project schedule

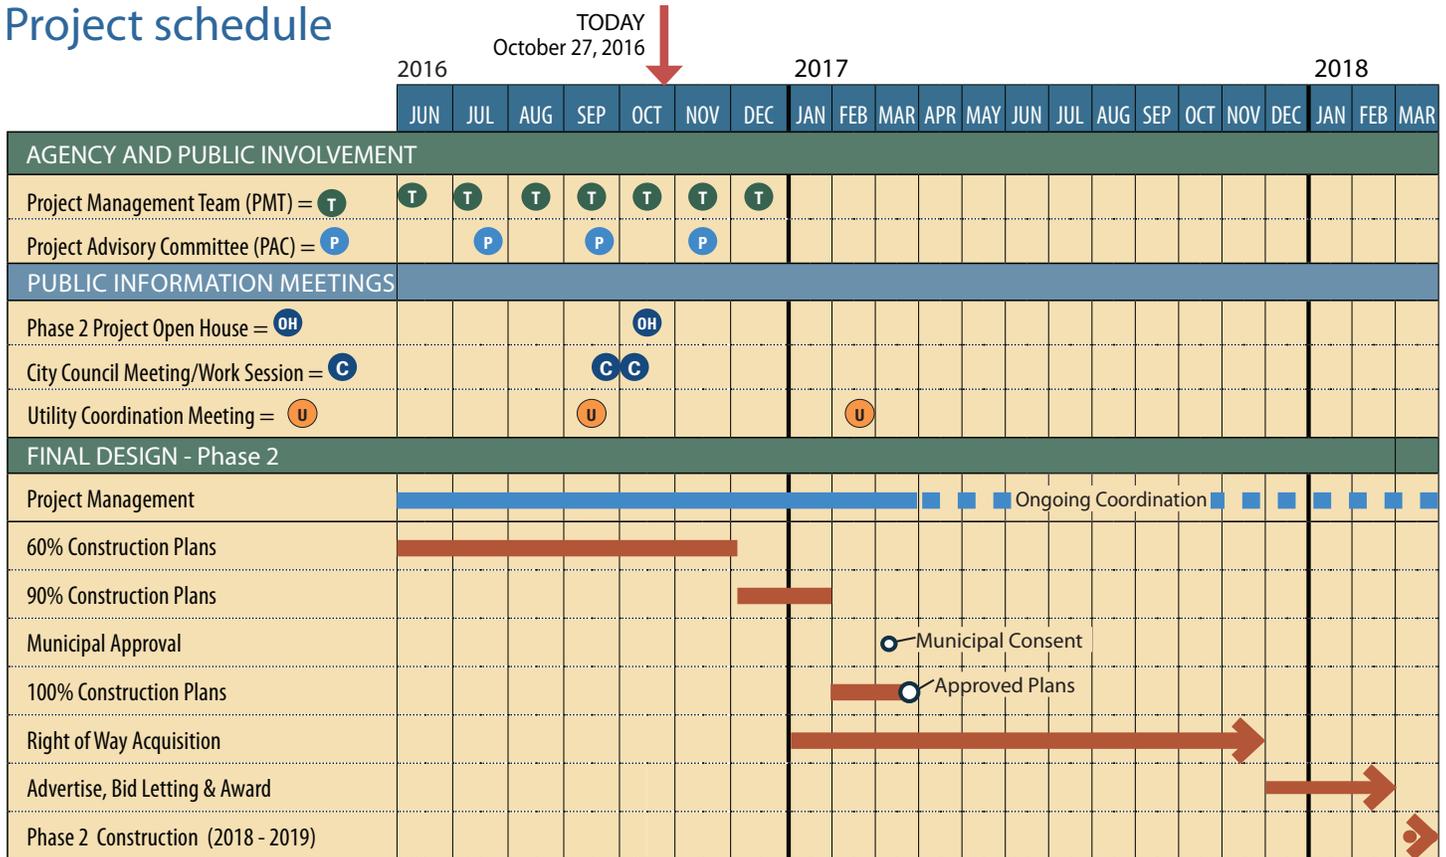

O = KEY PROJECT MILESTONES / DELIVERABLES

Project status

Hennepin County is currently in the process of developing detailed design plans for roadway and trail improvement for the second phase of work on Wayzata Boulevard (County Road 112). The limits of this work are from Wolf Pointe Trail to the Highway 12 ramps at Wayzata Boulevard. The final design is scheduled for completion in spring of 2017. Right of way and easements will be acquired in 2017 to allow construction to begin in 2018.

Project partners include the cities of Long Lake and Orono.

The first phase of this four mile corridor from Willow Drive to Wolf Pointe Trail is scheduled for construction to begin in 2017.

Open house to do list:

- Sign in
- Learn about Phase 2 project process and schedule
- Visit Phase 2 project displays
 - Corridor improvements
 - Construction staging concepts
 - Phase 2 detour layout
- Review potential trail extension from Old Long Lake Road to the Luce Line Trail and vote preference.

Project area map



Project background

County Road 112, Wayzata Boulevard, was originally constructed as part of the state's trunk highway system. In December 2008, the Minnesota Department of Transportation completed the Highway 12 bypass, and in 2011 returned jurisdiction of the now former Highway 12 to Hennepin County. As part of MnDOT's project, the roadway was overlain with bituminous to temporarily correct poor pavement surfaces. Other significant improvements of the corridor were not completed.

As a former trunk highway, the roadway was primarily designed for efficient traffic movement through the corridor. The current design does not adequately address many local priorities (such as pedestrian mobility and safety, as well as bicycle trail connectivity and access).

For more information:
www.hennepin.us/countyroad112


Kristy Morter, PE
kristy.morter@hennepin.us

Nathen Will, PE
nwill@srfconsulting.com

Notes:

DESIGN - Phase 2

Project schedule

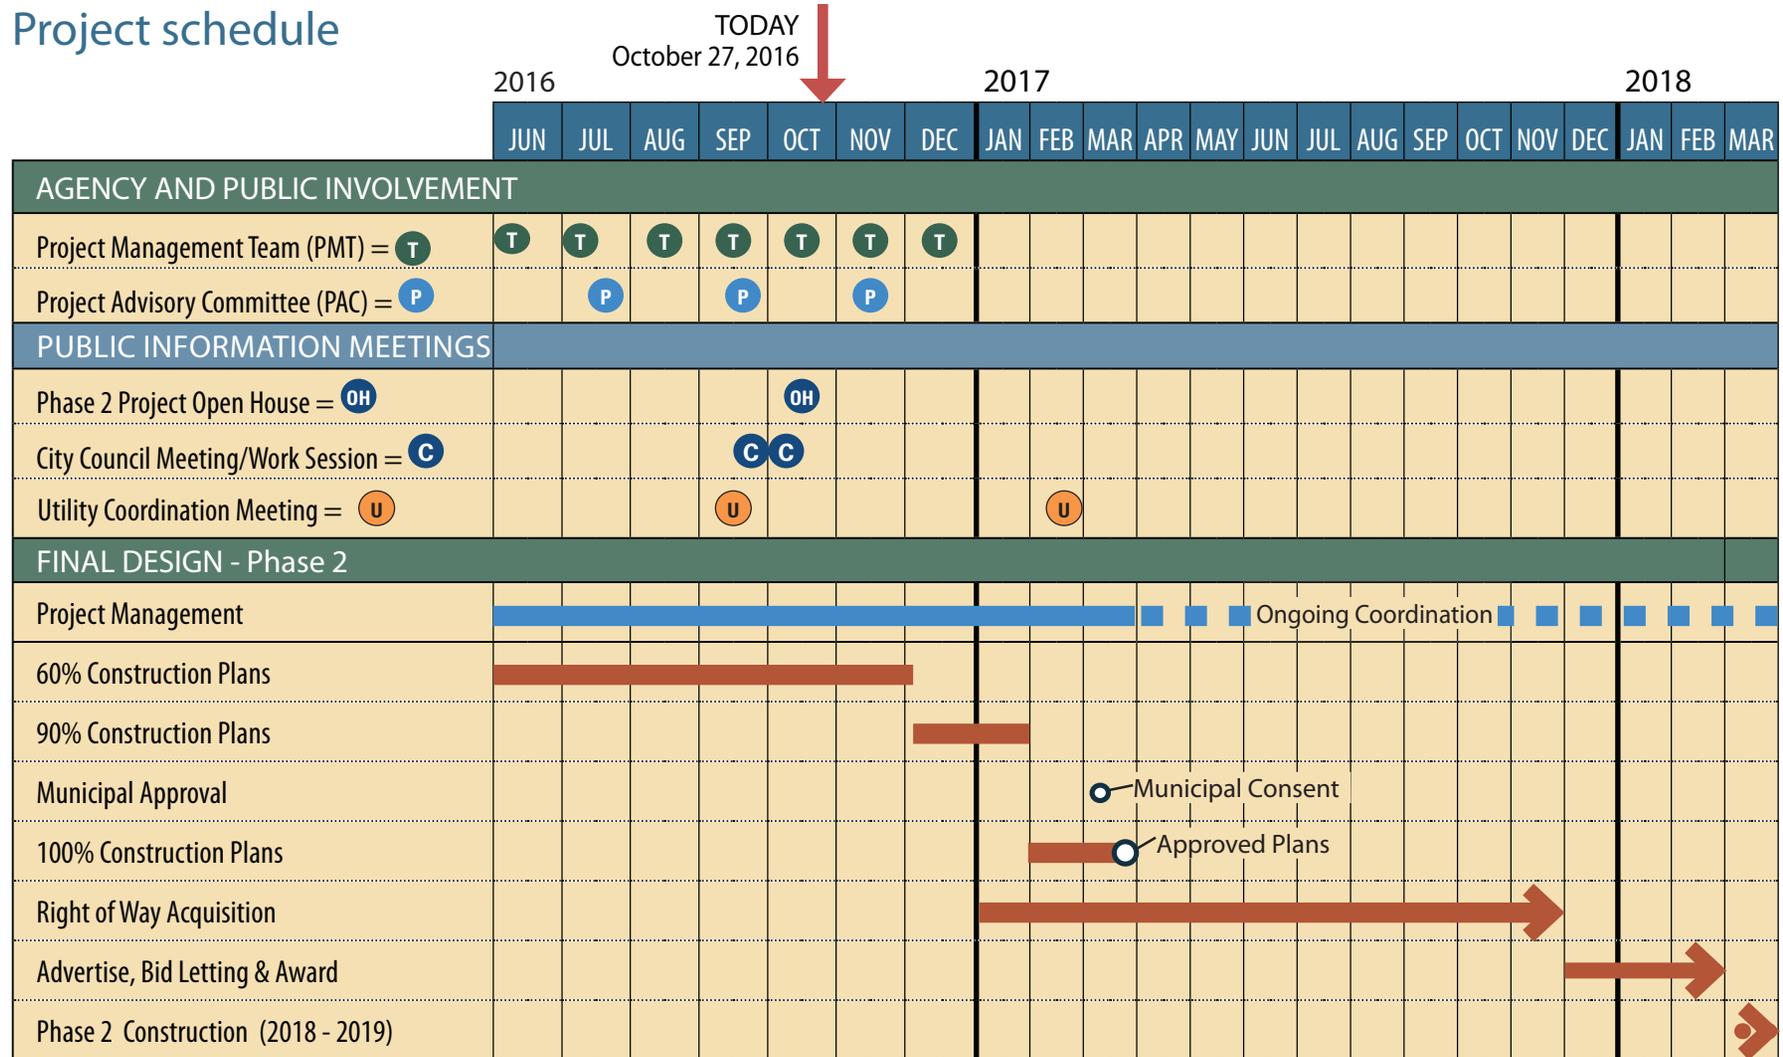

○ = KEY PROJECT MILESTONES / DELIVERABLES

PRELIMINARY WAYZATA BOULEVARD (CR 112) PHASE 2 LAYOUT



LEGEND







- PAVED ROADWAY
- RETAINING WALL
- RAISED MEDIANS & CURBS
- PAVED SHOULDERS
- RETAINING TRAILS & DRAINAGE
- CONCRETE SIDEWALKS & TRAILS
- FUTURE CONSTRUCTION "BY OTHERS"
- PROPOSED FLOODING LOCATION
- SUMMERS
- EXISTING RIGHT OF WAY
- PRELIMINARY CONSTRUCTION LIMITS (LINE OF SLOPE)
- WETLANDS

PRELIMINARY
SUBJECT TO CHANGE
11/1/2016
SRF
Consulting Group, Inc.

LEGEND

- PAVED ROADWAY
- RETAINING WALL
- RAISED MEDIANS & CURBS
- PAVED SHOULDERS
- RETAINING TRAILS & DRAINAGE
- CONCRETE SIDEWALKS & TRAILS
- FUTURE CONSTRUCTION "BY OTHERS"
- PROPOSED FLOODING LOCATION
- SUMMERS
- EXISTING RIGHT OF WAY
- PRELIMINARY CONSTRUCTION LIMITS (LINE OF SLOPE)
- WETLANDS

PRELIMINARY
SUBJECT TO CHANGE
11/1/2016
SRF
Consulting Group, Inc.

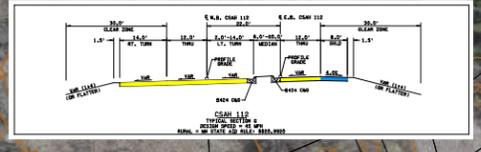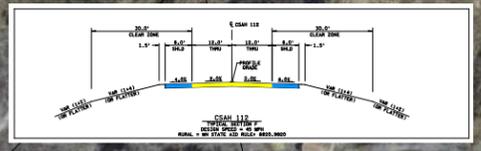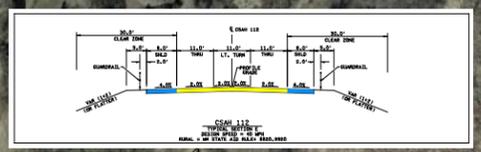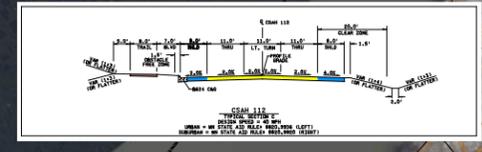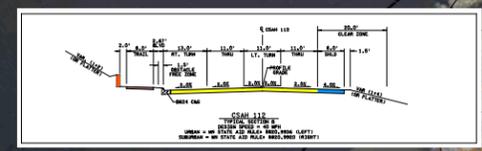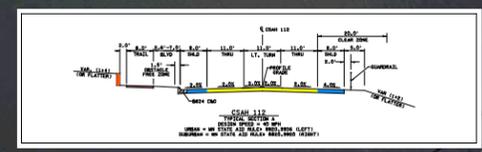

PRELIMINARY WAYZATA BOULEVARD (CR 112) PHASE 2 LAYOUT

LEGEND


- PAVED ROADWAY
- RETAINING WALL
- PAVED MEDIANS & CURBS
- PAVED SHOULDER
- RETAINING WALLS & SIDEWALKS
- CONCRETE SIDEWALKS & TRAILS
- PROPOSED PONDING LOCATION
- SHOULDER
- EXISTING RIGHT OF WAY
- PROPOSED RIGHT OF WAY
- TEMPORARY EASEMENT
- PRELIMINARY CONSTRUCTION LIMITS
- 10% OF PLANS
- WETLANDS

PRELIMINARY
SUBJECT TO CHANGE
11/1/2016
SRF
Consulting Group, Inc.


LEGEND

- PAVED ROADWAY
- RETAINING WALL
- PAVED MEDIANS & CURBS
- PAVED SHOULDER
- RETAINING WALLS & SIDEWALKS
- CONCRETE SIDEWALKS & TRAILS
- PROPOSED PONDING LOCATION
- SHOULDER
- EXISTING RIGHT OF WAY
- PROPOSED RIGHT OF WAY
- TEMPORARY EASEMENT
- PRELIMINARY CONSTRUCTION LIMITS
- 10% OF PLANS
- WETLANDS

PRELIMINARY
SUBJECT TO CHANGE
11/1/2016
SRF
Consulting Group, Inc.

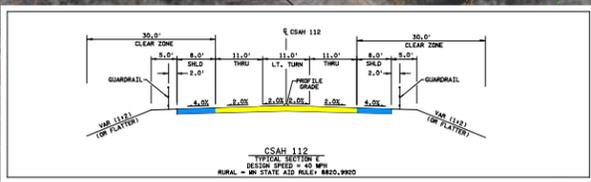

TRAIL EXTENSION OLD LONG LAKE RD TO LUCE LINE TRAIL

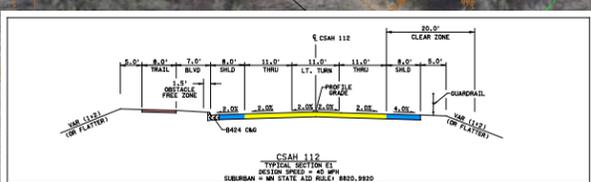

PRELIMINARY WAYZATA BOULEVARD (CR 112) PHASE 2

STAGE 1 LAYOUT



LEGEND

- PERMANENT CONSTRUCTION THIS STAGE
- TEMPORARY PAVEMENT
- CONSTRUCT UNDER TRAFFIC
- CLOSED DURING CONSTRUCTION
- DIRECTION OF TRAFFIC

PRELIMINARY
SUBJECT TO CHANGE
11/1/2016
SR
Consulting Group, Inc.

5:42:33 PM
11/1/2016
W:\P\1014\109000\9275\CAD\BIM\Layout\9275_101 - Stage 1.dgn


LEGEND

- PERMANENT CONSTRUCTION THIS STAGE
- TEMPORARY PAVEMENT
- CONSTRUCT UNDER TRAFFIC
- CLOSED DURING CONSTRUCTION
- DIRECTION OF TRAFFIC

PRELIMINARY
SUBJECT TO CHANGE
11/1/2016
SR
Consulting Group, Inc.


5:42:33 PM
11/1/2016
W:\P\1014\109000\9275\CAD\BIM\Layout\9275_101 - Stage 1.dgn

PHASE 1
CONSTRUCTION
CONTAINS 2018

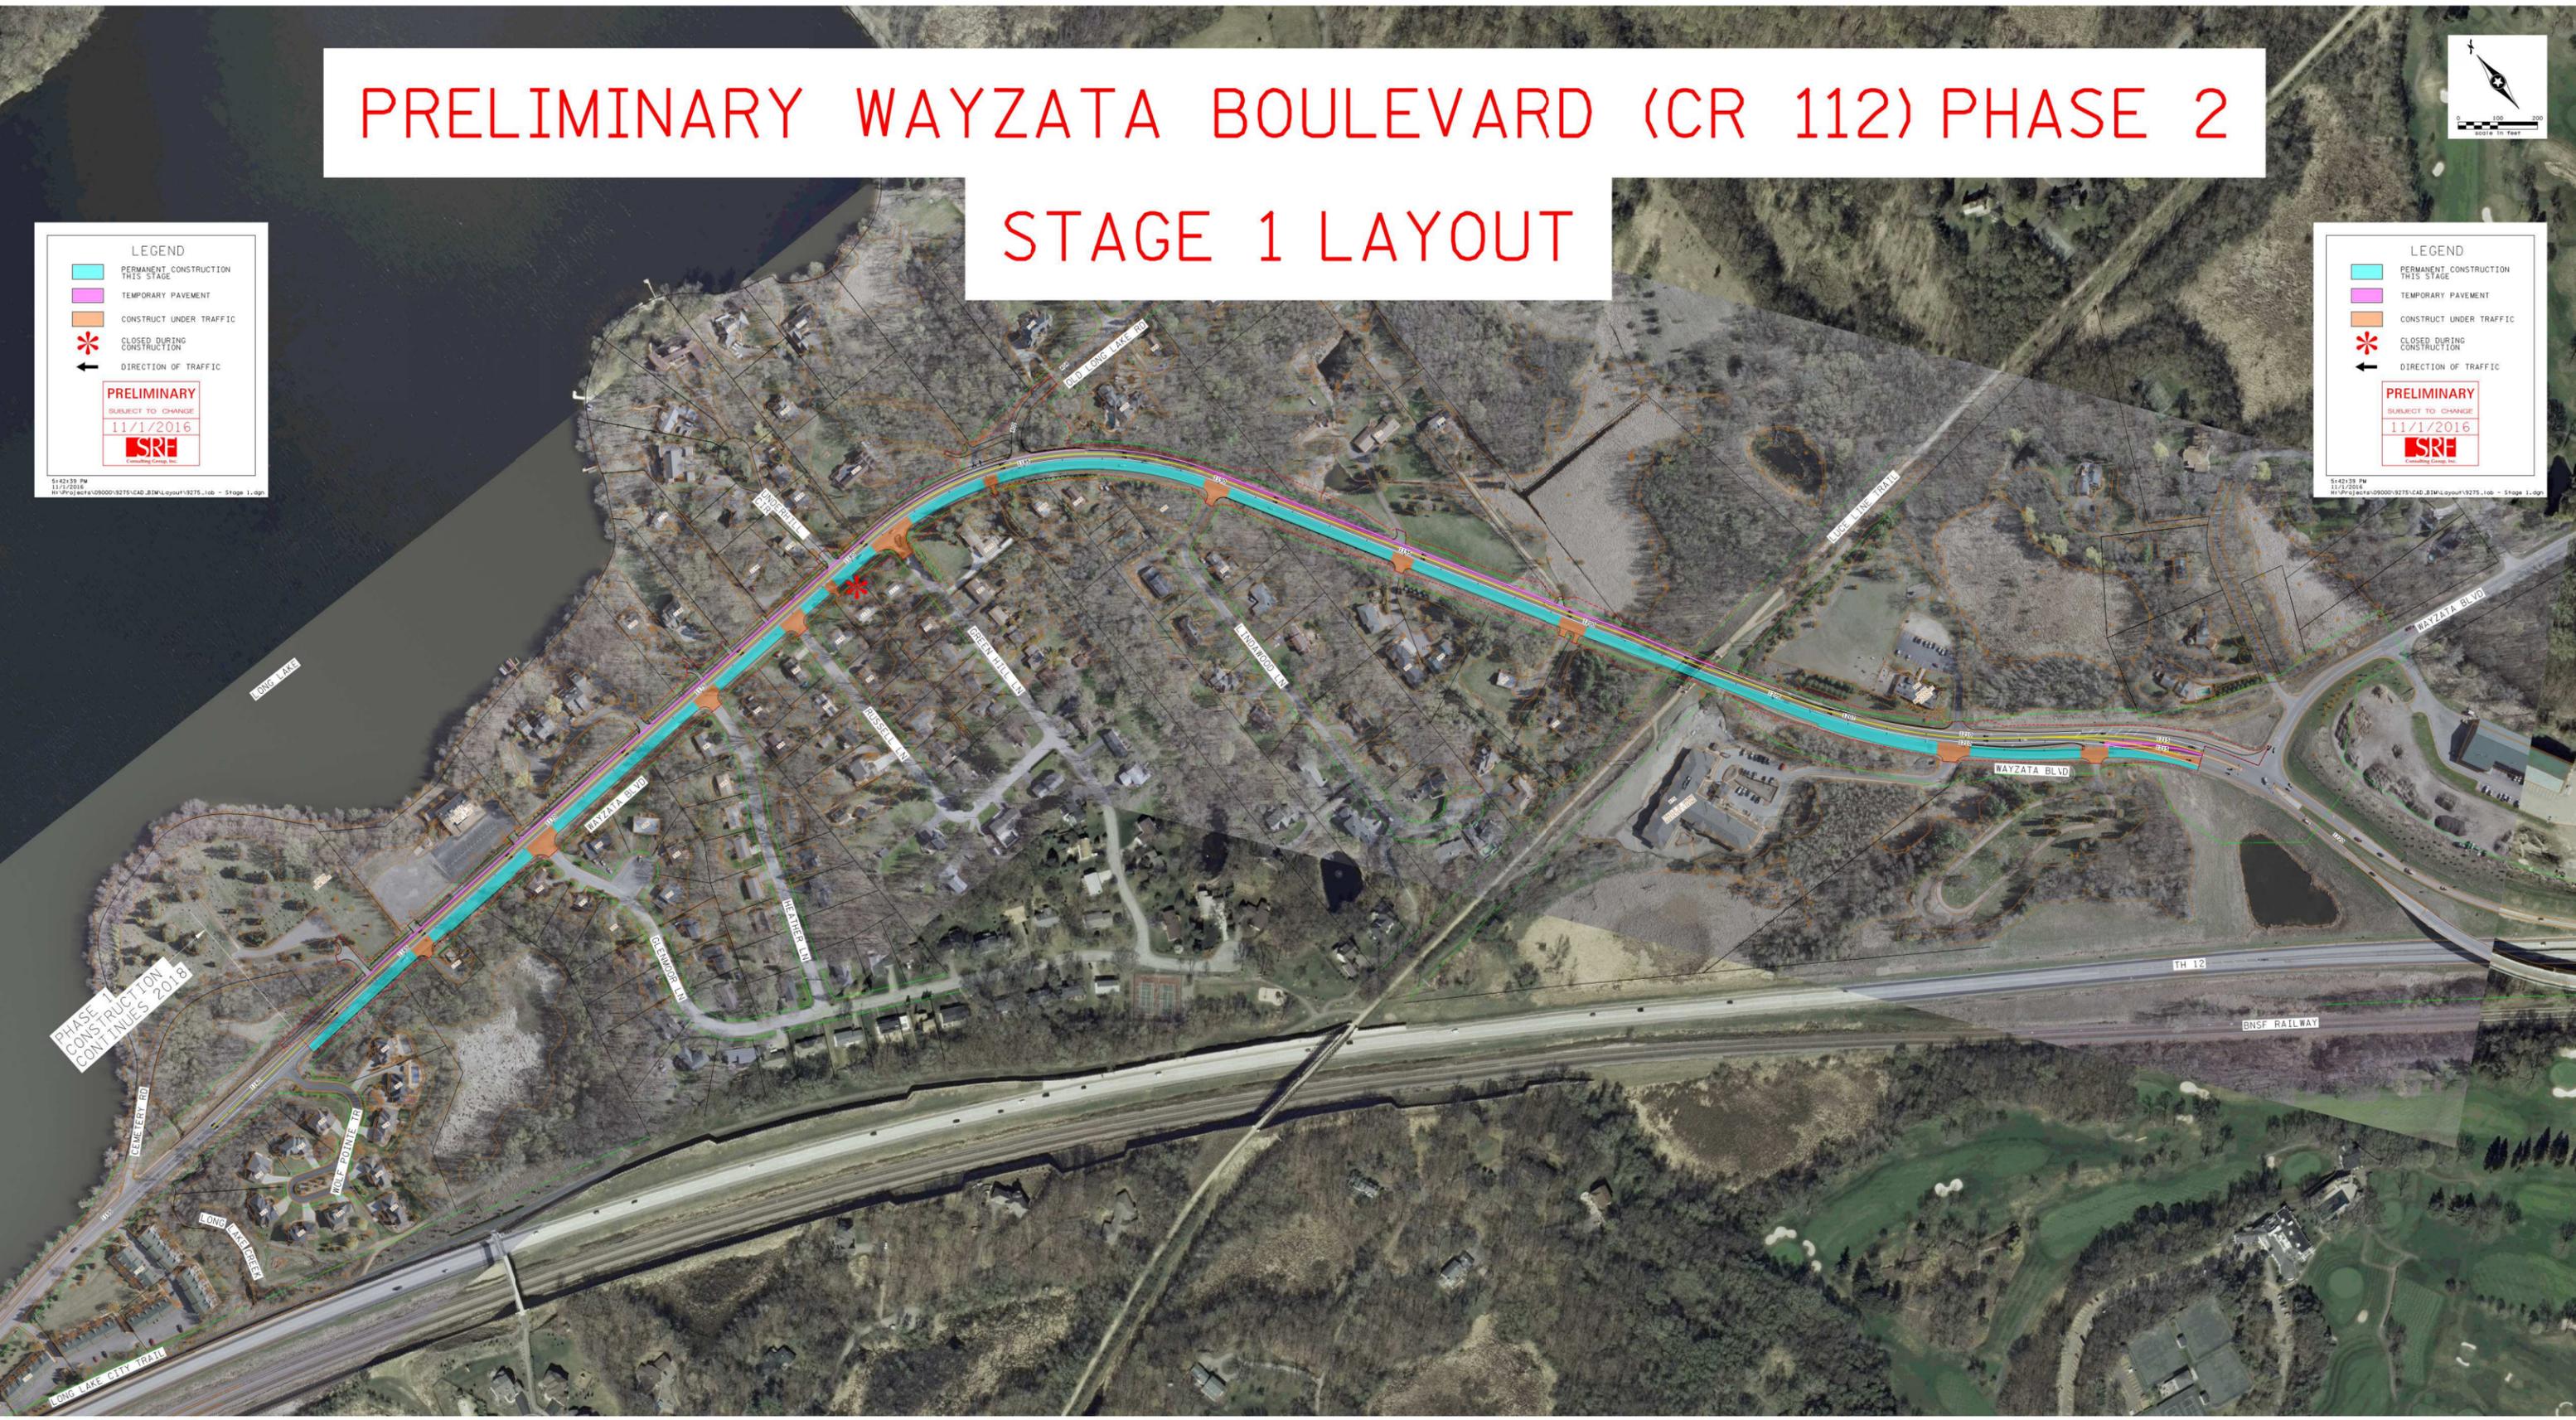

PRELIMINARY WAYZATA BOULEVARD (CR 112) PHASE 2

STAGE 2 LAYOUT

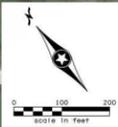

LEGEND

- PERMANENT CONSTRUCTION THIS STAGE
- TEMPORARY PAVEMENT
- CONSTRUCT UNDER TRAFFIC
- CLOSED DURING CONSTRUCTION
- DIRECTION OF TRAFFIC

PRELIMINARY
SUBJECT TO CHANGE
11/1/2016
SR
Consulting Group, Inc.


5:54:54 PM
11/1/2016
W:\Projects\109000\9275\CAD\BIM\Layout\9275_10b - Stage 2.dgn

LEGEND


- PERMANENT CONSTRUCTION THIS STAGE
- TEMPORARY PAVEMENT
- CONSTRUCT UNDER TRAFFIC
- CLOSED DURING CONSTRUCTION
- DIRECTION OF TRAFFIC

PRELIMINARY
SUBJECT TO CHANGE
11/1/2016
SR
Consulting Group, Inc.

5:54:54 PM
11/1/2016
W:\Projects\109000\9275\CAD\BIM\Layout\9275_10b - Stage 2.dgn

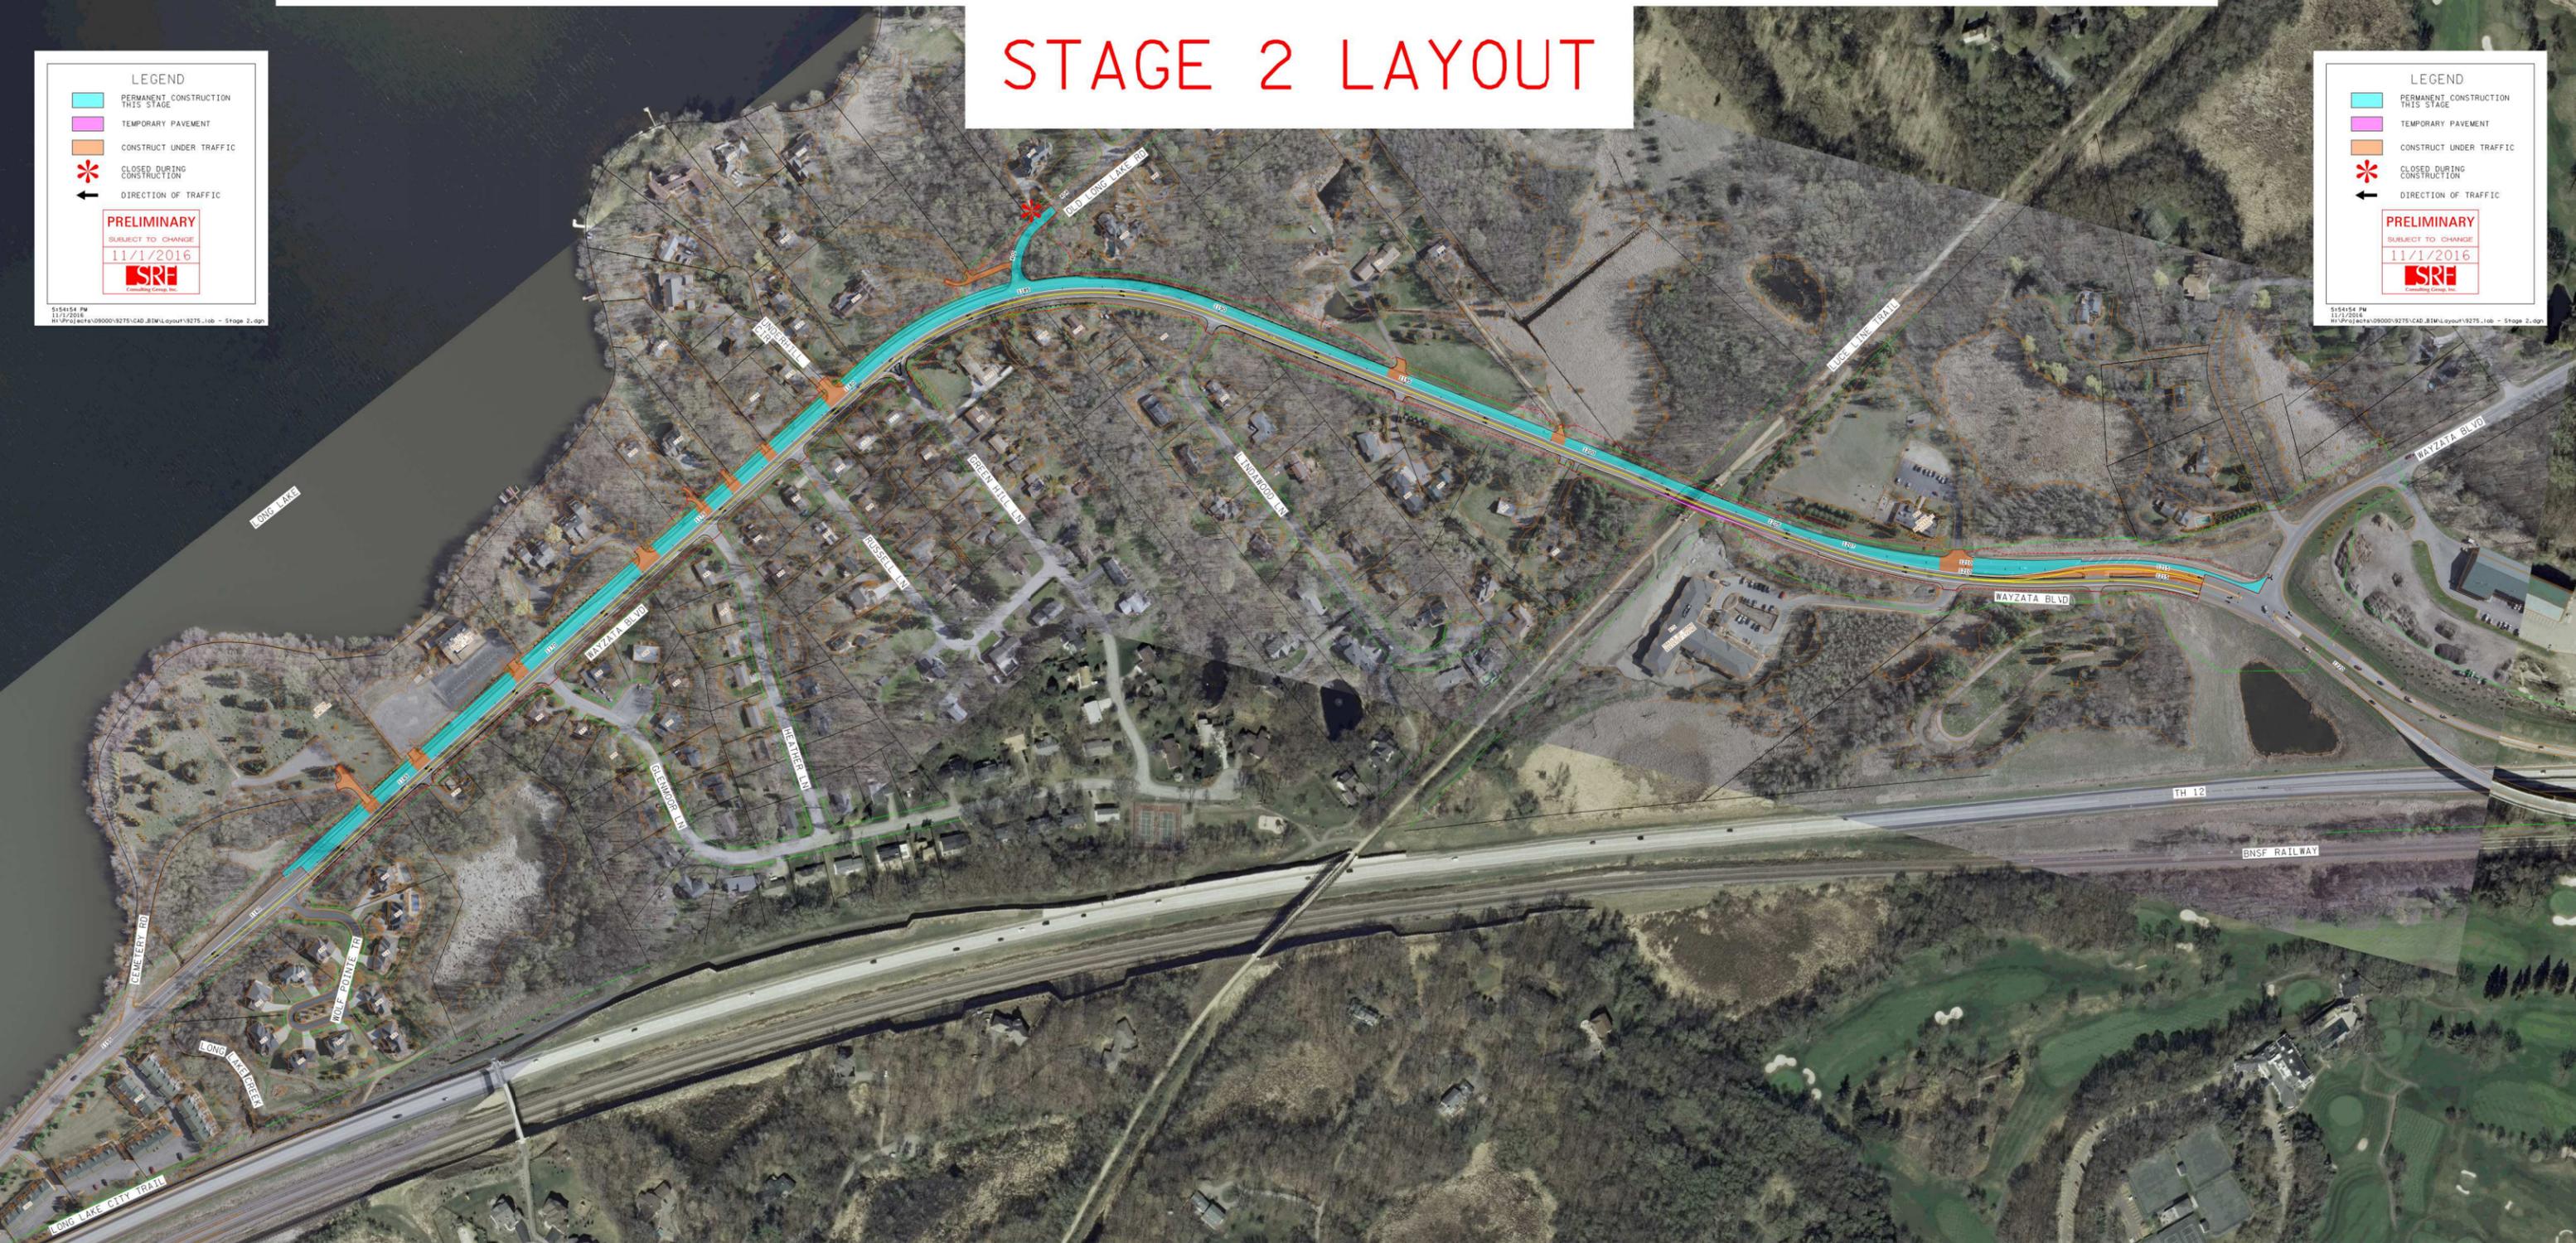

WAYZATA BOULEVARD (CR 112) PHASE 2 DETOUR LAYOUT

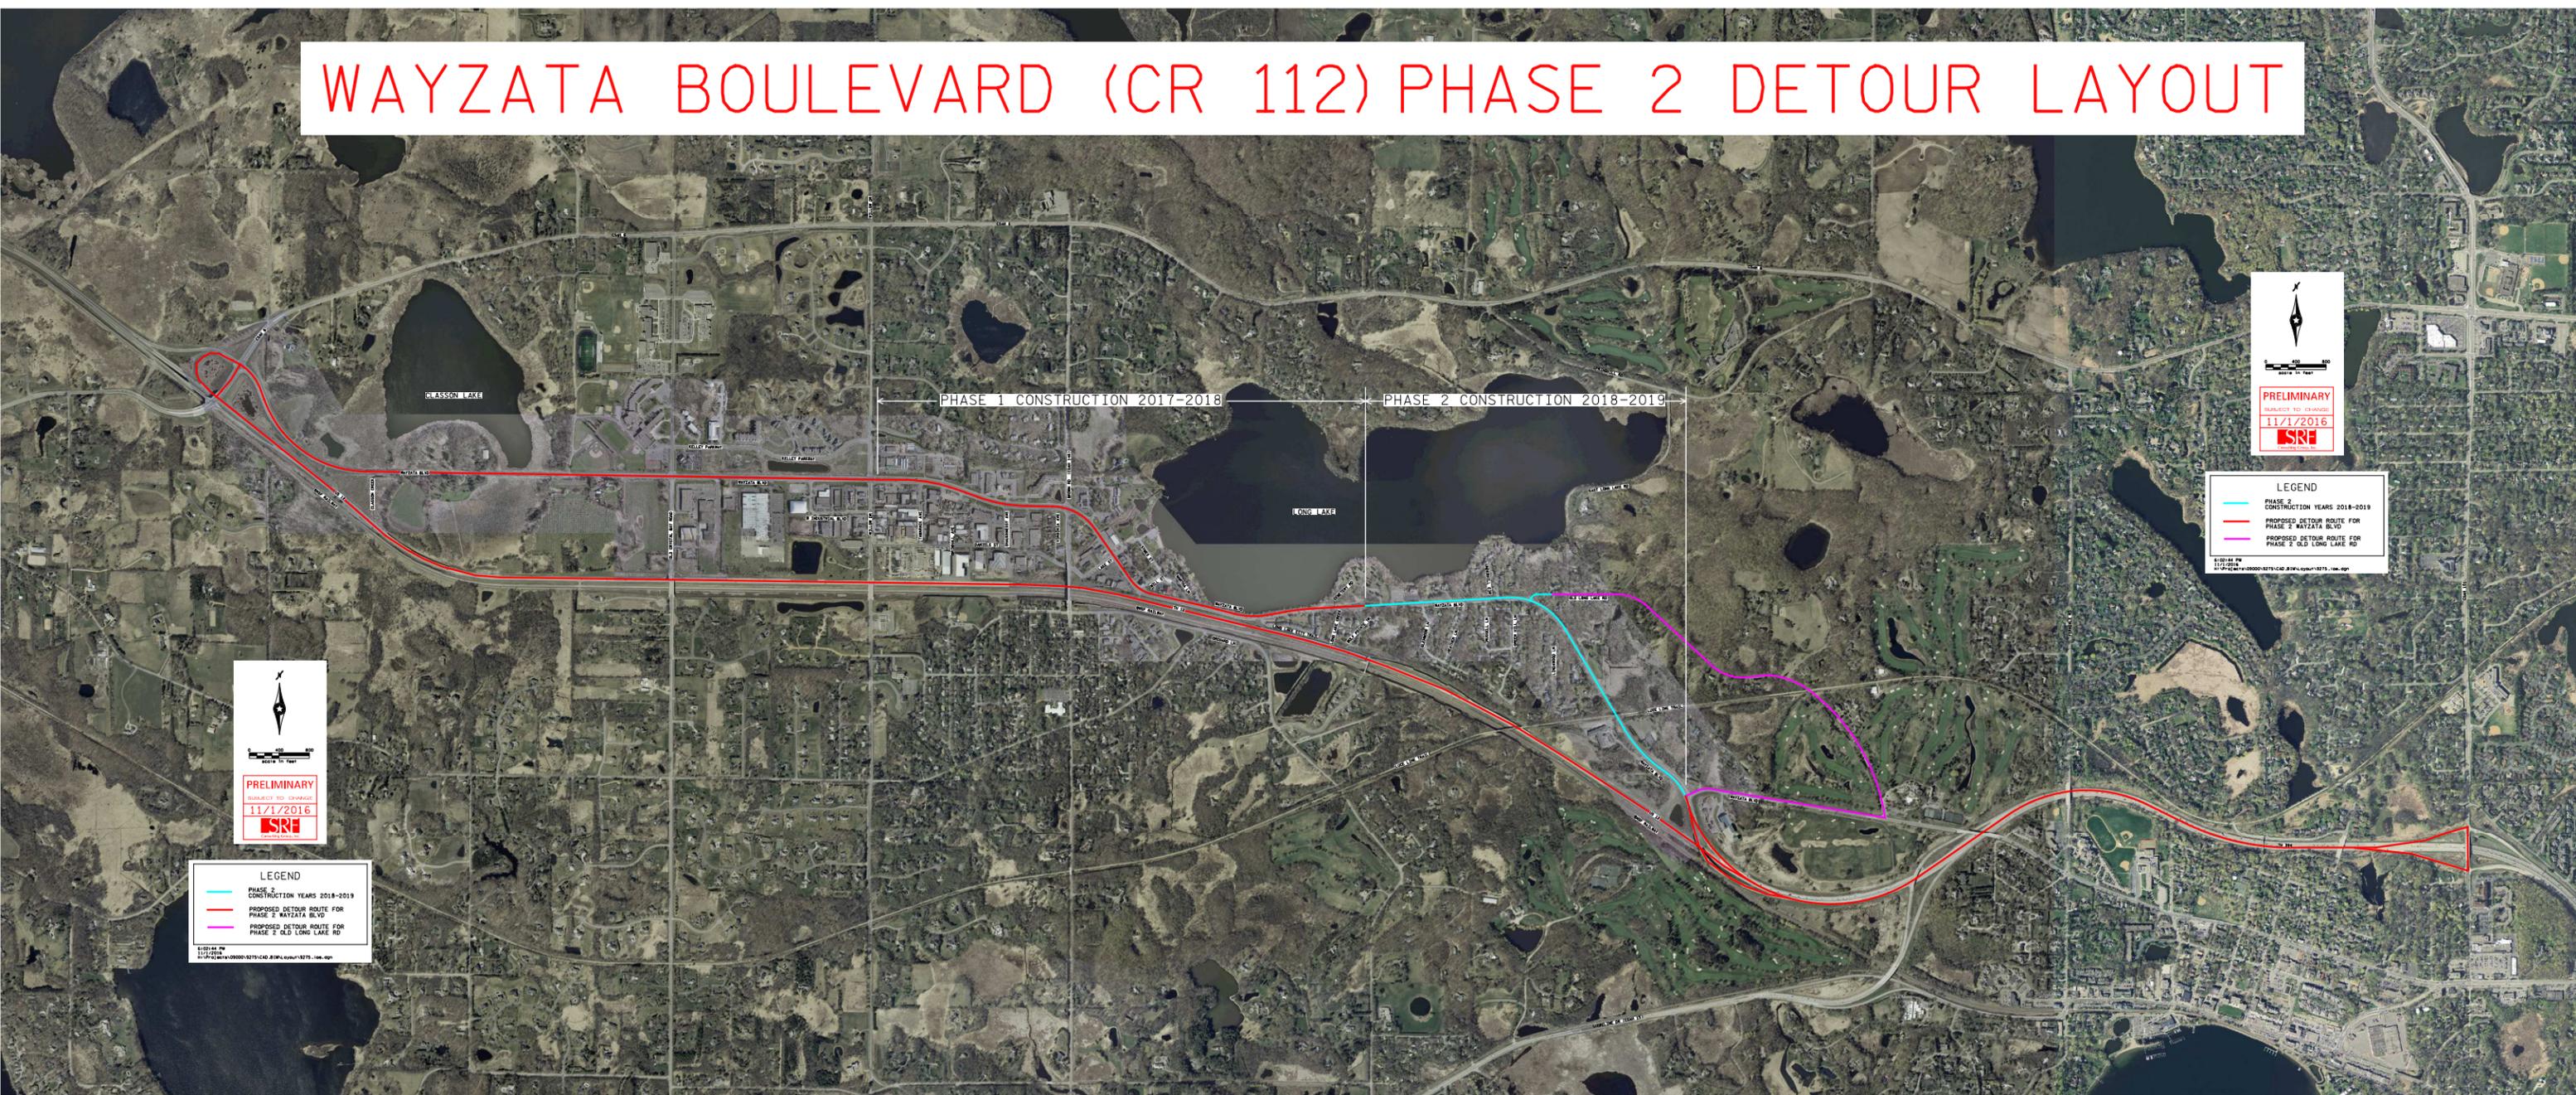

PRELIMINARY
SUBJECT TO CHANGE
11/1/2016
SRI

LEGEND

- PHASE 2 CONSTRUCTION YEARS 2018-2019
- PROPOSED DETOUR ROUTE FOR PHASE 2 WAYZATA BLVD
- PROPOSED DETOUR ROUTE FOR PHASE 2 OLD LONG LAKE RD


8:01:48 PM
11/1/2016
S:\Projects\11-0000-0275-CAD\11-0000-0275-100.dwg

PRELIMINARY
SUBJECT TO CHANGE
11/1/2016
SRI

LEGEND

- PHASE 2 CONSTRUCTION YEARS 2018-2019
- PROPOSED DETOUR ROUTE FOR PHASE 2 WAYZATA BLVD
- PROPOSED DETOUR ROUTE FOR PHASE 2 OLD LONG LAKE RD

8:01:48 PM
11/1/2016
S:\Projects\11-0000-0275-CAD\11-0000-0275-100.dwg

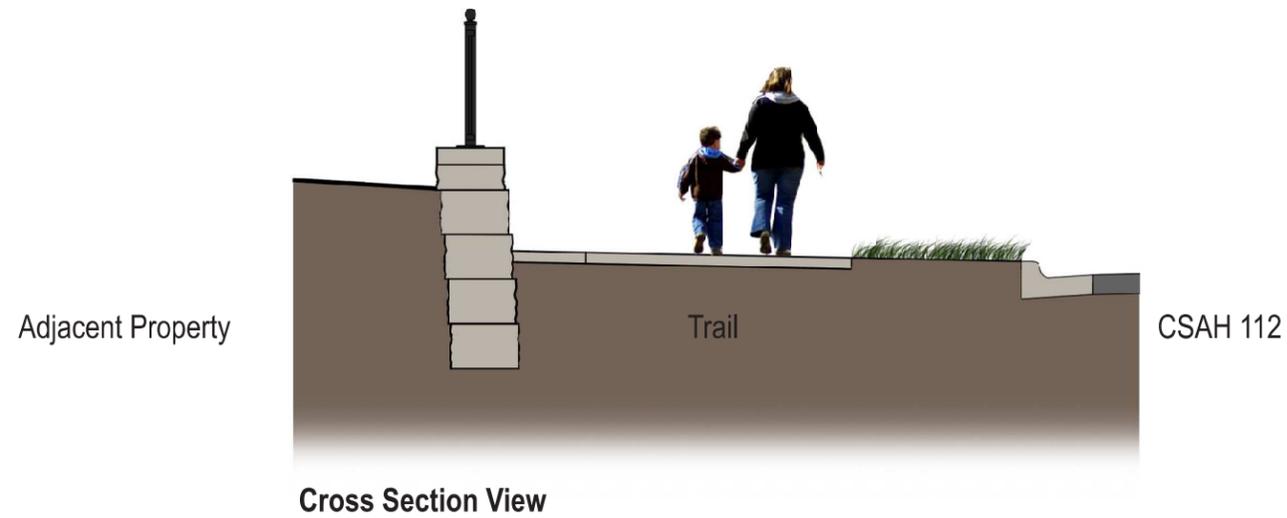


Wall Details

- Architectural Cap
- Modular Block with Rusticated Limestone Texture
- Color Stain (Natural Limestone Appearance)

Railing Details

- Steel Construction
- Painted Black

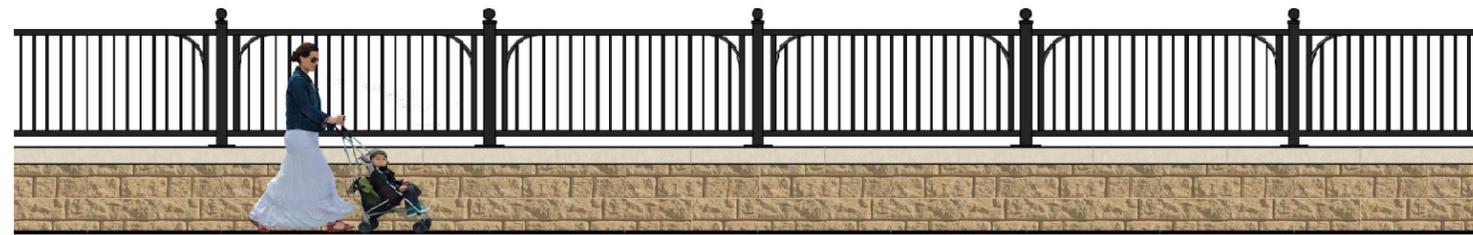

* Retaining Walls A,B, and C will be Modular Block (See Layout)



- DESIGN FEATURES**
- LED Luminaire with Downcast Light
 - Stainless Steel Pole
 - Black Paint Finish